


住宅等平面図(見本)

S=1:100

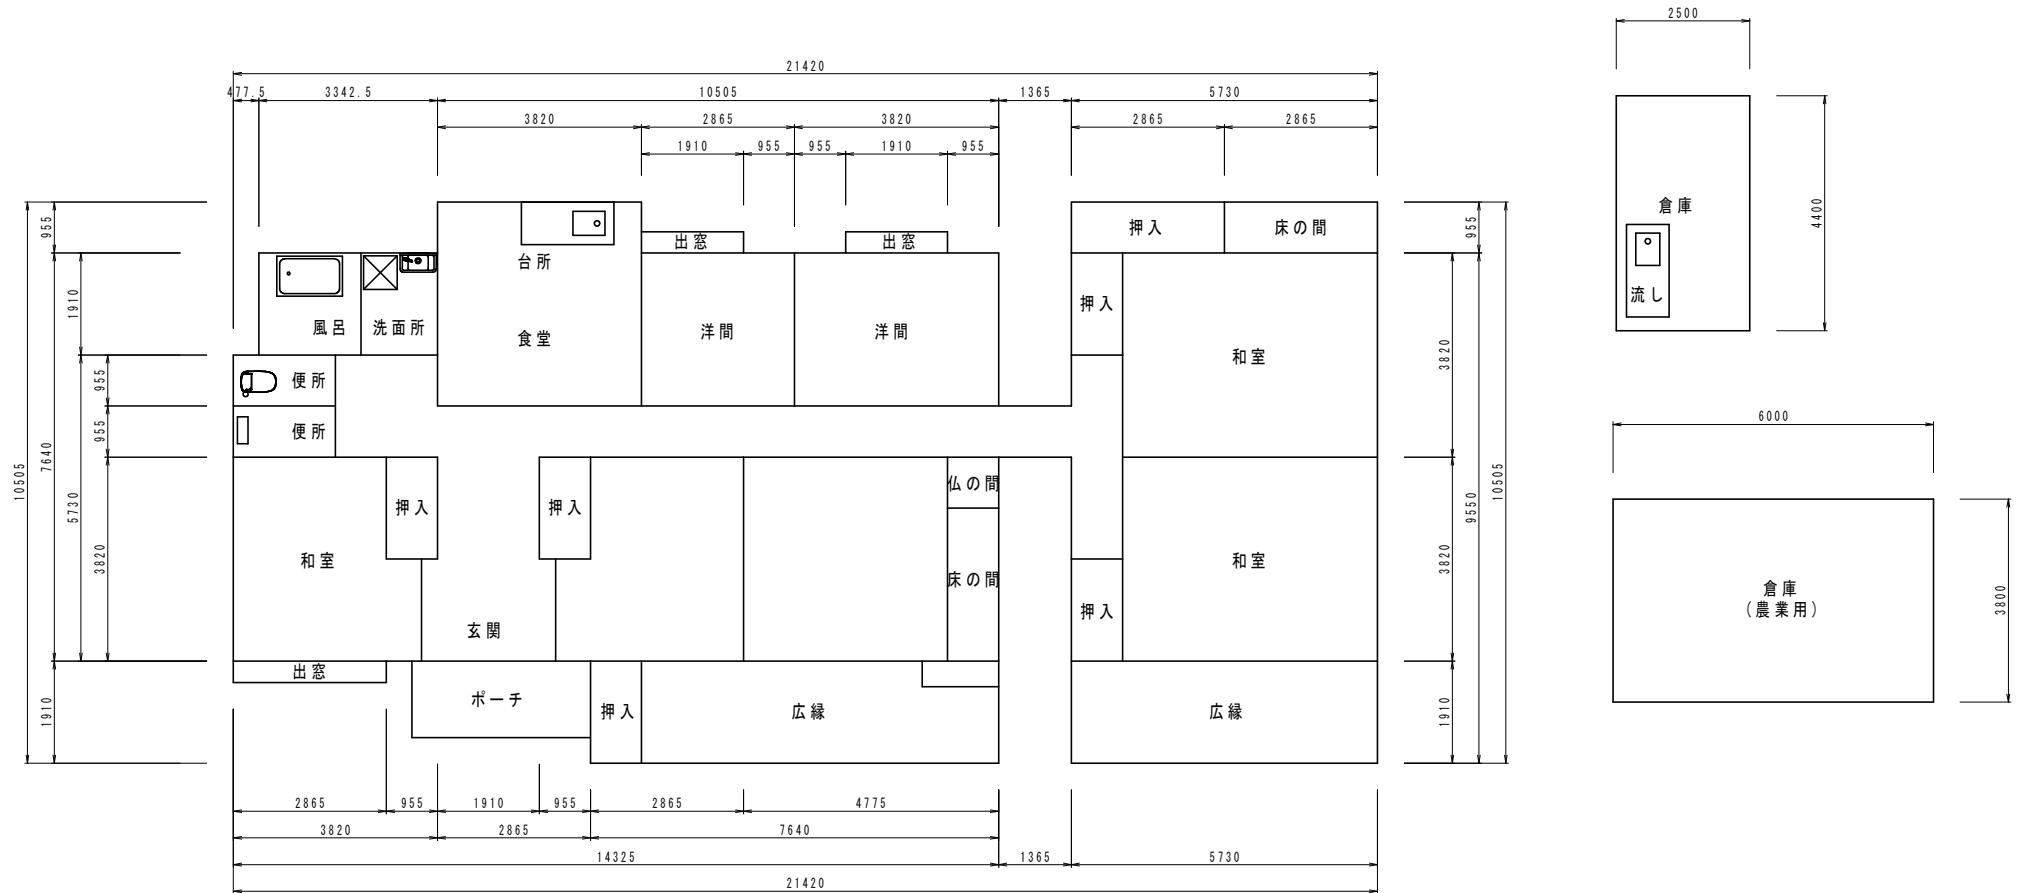

住宅面積

$$\textcircled{1} \quad 14.325 \times 7.64 - 0.4775 \times 1.91 + 3.82 \times 0.955 \\ + 7.64 \times 1.91 + 1.365 \times 0.955 + 5.73 \times 10.505 = 188.269$$

倉庫

$$\textcircled{2} \quad 2.50 \times 4.40 = 11.000$$

$$188.269 + 11.000 = 199.269$$

$$\text{計} \quad 199.269 \text{ m}^2$$

倉庫(農業用)面積

$$\textcircled{3} \quad 6.00 \times 3.80 = 22.800$$

$$\text{計} \quad 22.800 \text{ m}^2 \text{ (計上不要)}$$